



Rosgal Limited – Unit 6 – Sandfold Lane – Levenshulme – Manchester – M19 3BJ

Tel: (+44) 0161 225 7836

Email: admin@rosgal.co.uk – Web: www.rosgal.co.uk

Dear Residents/Business Owners,

We would like to advise you that resurfacing works will be taking place on behalf of Salford City Council on Manchester Road West and Stocksfield Drive, from 6am on Saturday 15 April 2023 until 5pm on Sunday 16 April 2023, as part of the new Toucan Crossing Installation works.

A full road closure will be in place during this time with a signposted diversion.

Diversion details: At the junction of Manchester Road West and Armitage Avenue, vehicles will be diverted along Cleggs Lane onto Buckley Lane A575. Vehicles will then follow the diversion signs onto Plodder Lane and to the junction of Watergate Lane. The route will then cross the next two roundabouts and continue onto A6 Manchester Road West back to the affected junction. The junction of Stocksfield Drive and Manchester Road West will be closed. There will be access for residents from the junctions of Baron Fold Crescent/Stocksfield Drive, Baron Fold Crescent/Croft Street and Baron Fold Crescent/Baron Fold Grove. Please see the map overleaf for a visual representation of the diversion.


Please note, access to Stocksfield Drive will be closed from Manchester Road West.

We thank you in advance for your patience and co-operation and apologise for any inconvenience.

If you have any questions regarding this work, please contact our Site Agent, Martin Fitzpatrick, on 07838 291 342.

Rosgal Ltd



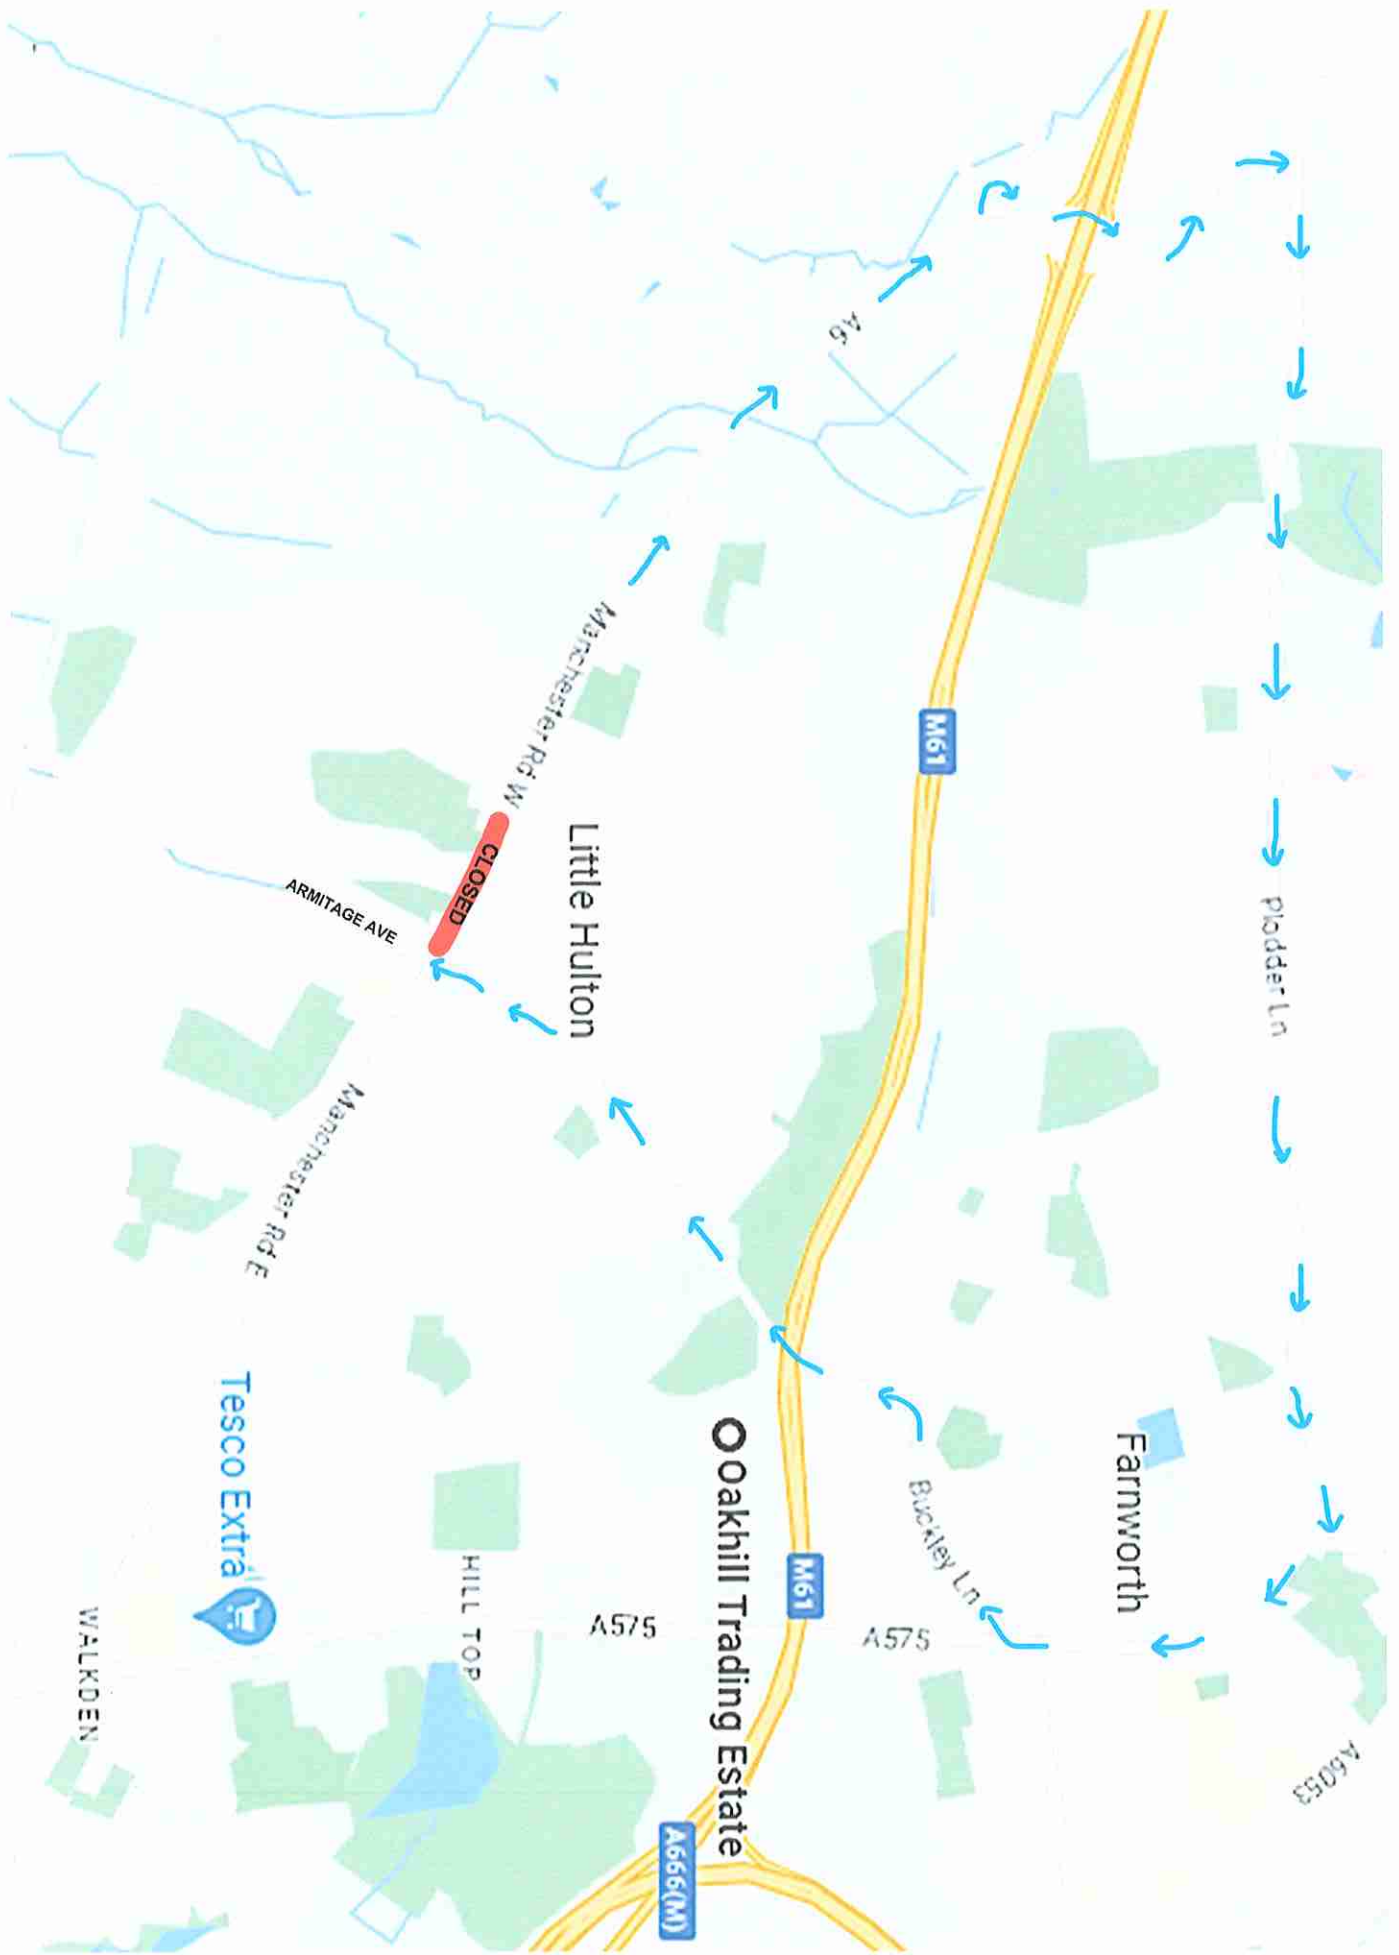

Little Hulton

CLOSED

ARMITAGE AVE

Manchester Rd E

Tesco Extra

HILL TOP

A575

Oakhill Trading Estate

A656(M)

M61

M61

A575


Buckley Ln

Farnworth

plodder Ln

A6053

WALKDEN

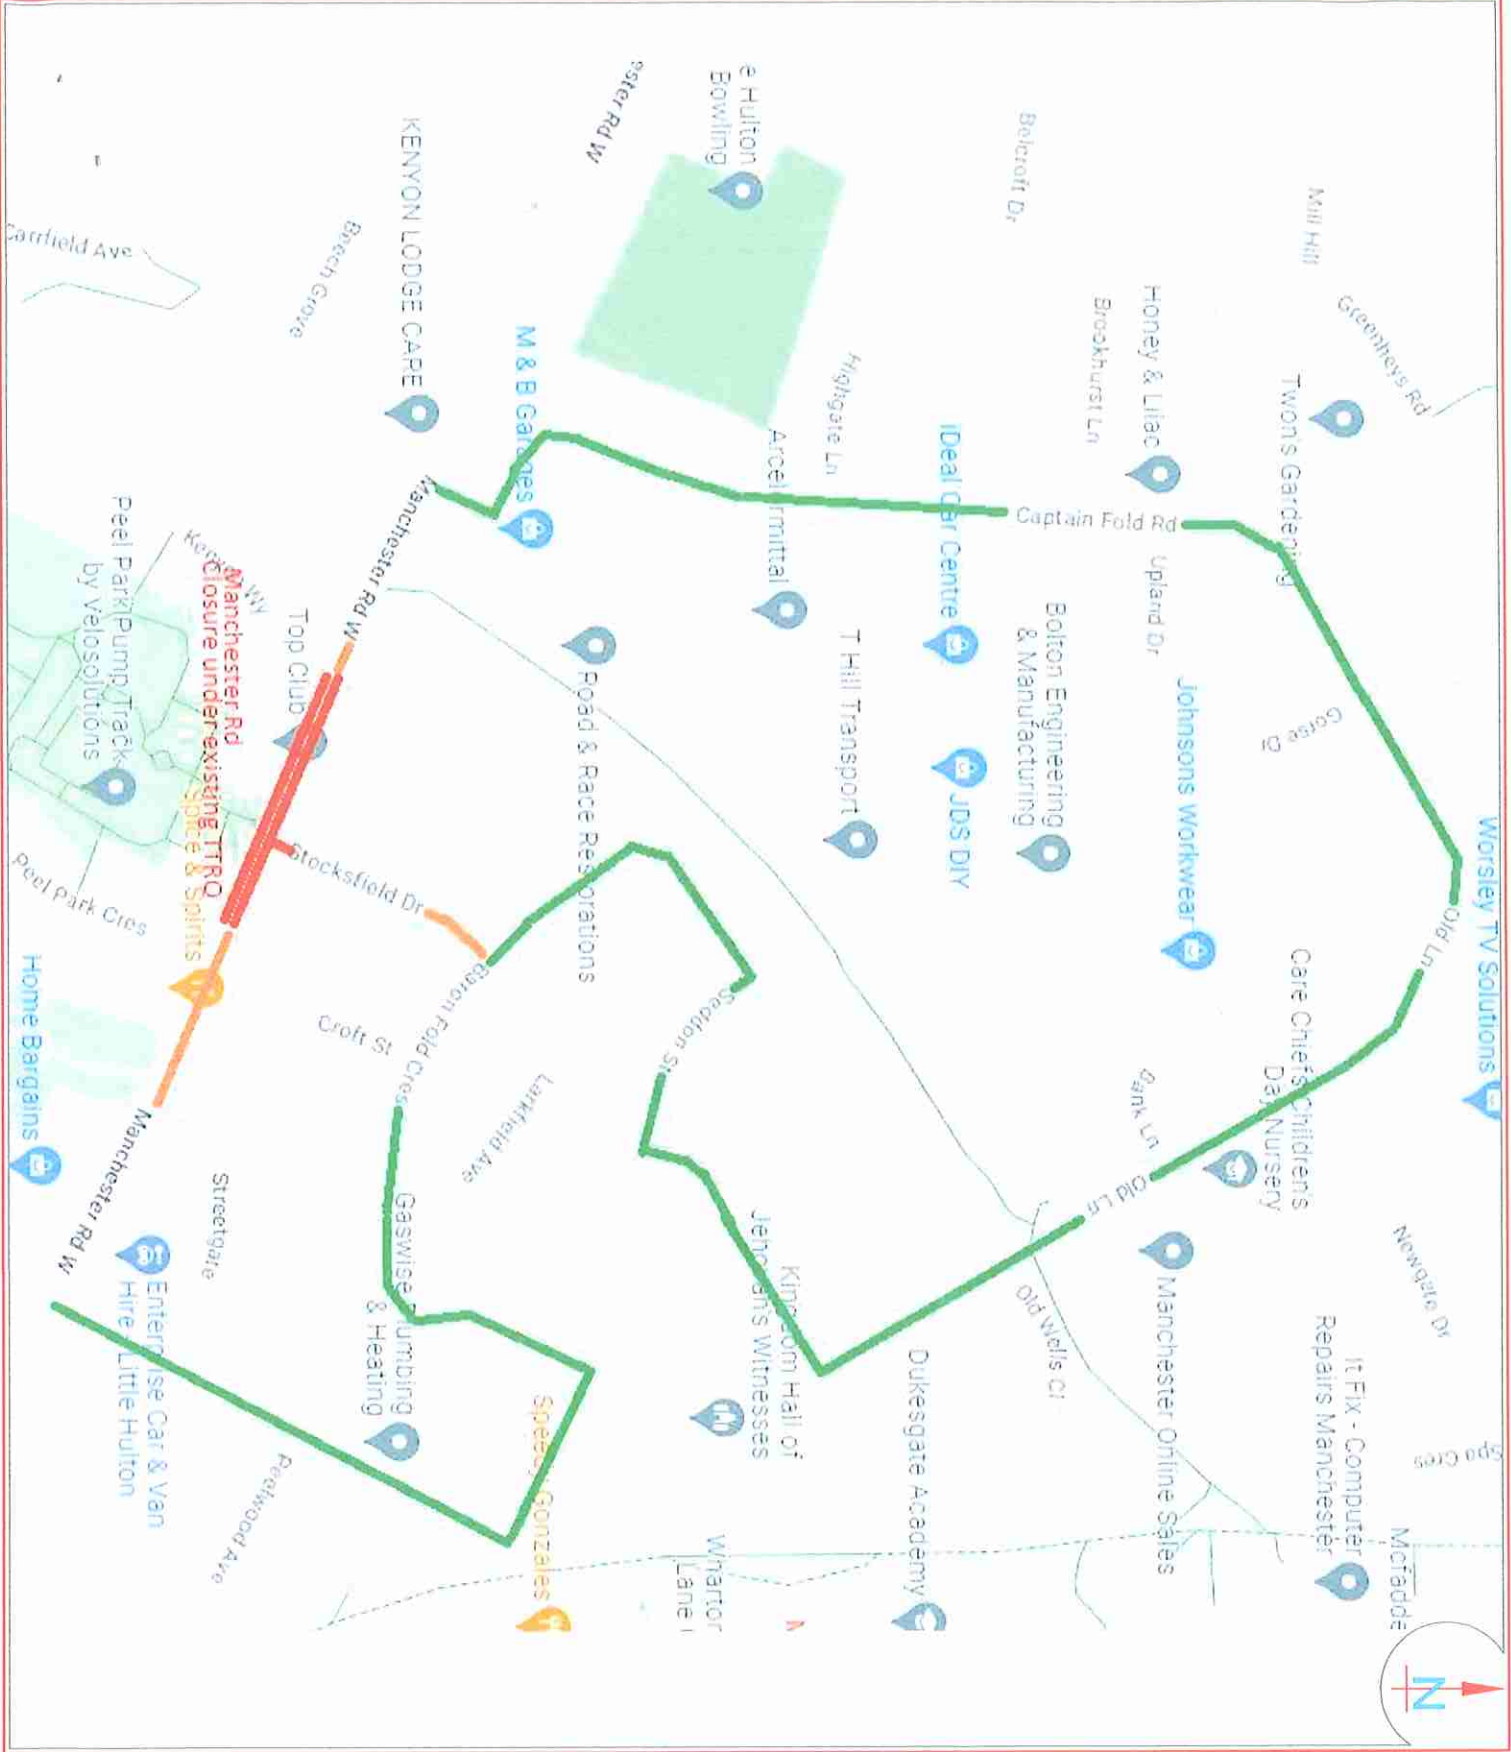

Notes:

- Resurfacing works to Require TTRD for road closures with diversion route.
- Manchester Rd Diversion will already be in place.
- Red Route: Road Closed
- Orange Route: Access Only
- Green Route: Diversion
- Leaflet drops will be required to all adjoining roads.

Stocksfield Drive Resurfacing Diversion Route

SCALE 1:1,500

0m 5 10 15 20 25 30 metres

OS-REF	CHECKED ON SITE BY
DATE 22/03/2023	CHECKED BY
STATUS Drawn	DRAWN BY SB
ORIGINAL DRAWING SIZE A3	CAD FILE
XREF	REV
DRAWING No.	

LANTRA AWARDS APPROVED

Qualification Partner
STREET WORKS
Qualification Partner

CHAPTER 8